


WALL INSTALLATION

SURFACE DRILLED, BOX OPTION A

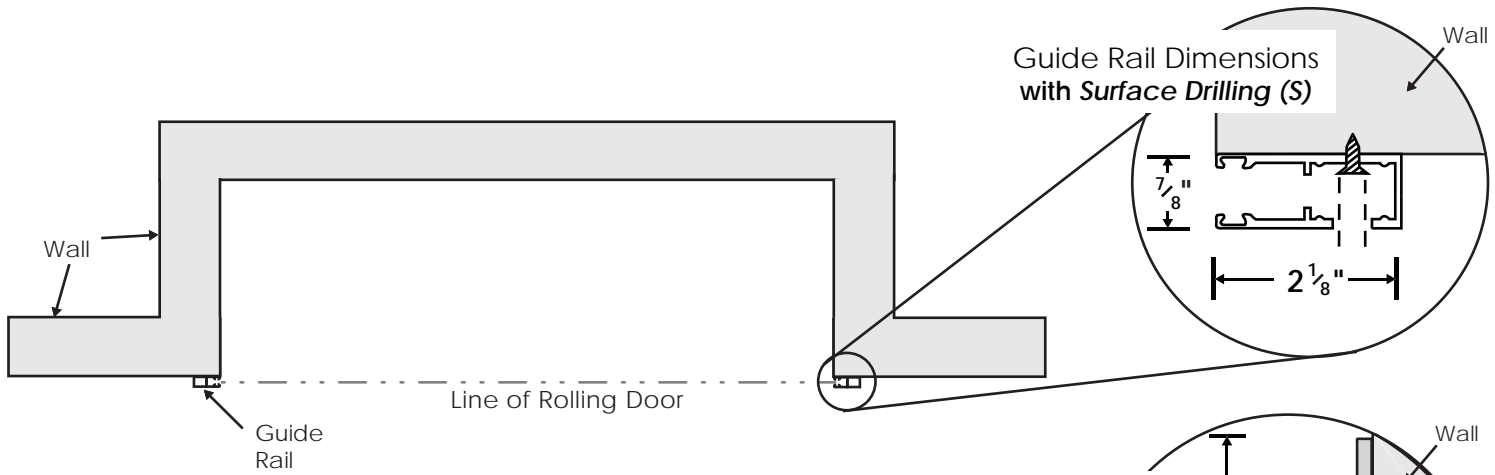

Optional Surface Drilling (S-2)
(Door Mounted Inside Opening)
"L" Bracket mounted to Wall.
Guide mounted to "L" Bracket.

